



ACTIVATE EAST SHERMAN

design manual

A PILOT PROJECT

JULY 26, 2018






N. 16TH ST.

N. 17TH ST.


PILOT PROJECT ILLUSTRATIVE PLAN

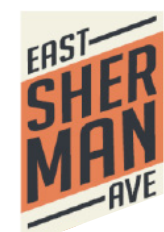

ACTIVATE EAST SHERMAN A PILOT PROJECT




MID-BLOCK EMERGENCY
VEHICLE STAGING AREA
31' W x 40' L

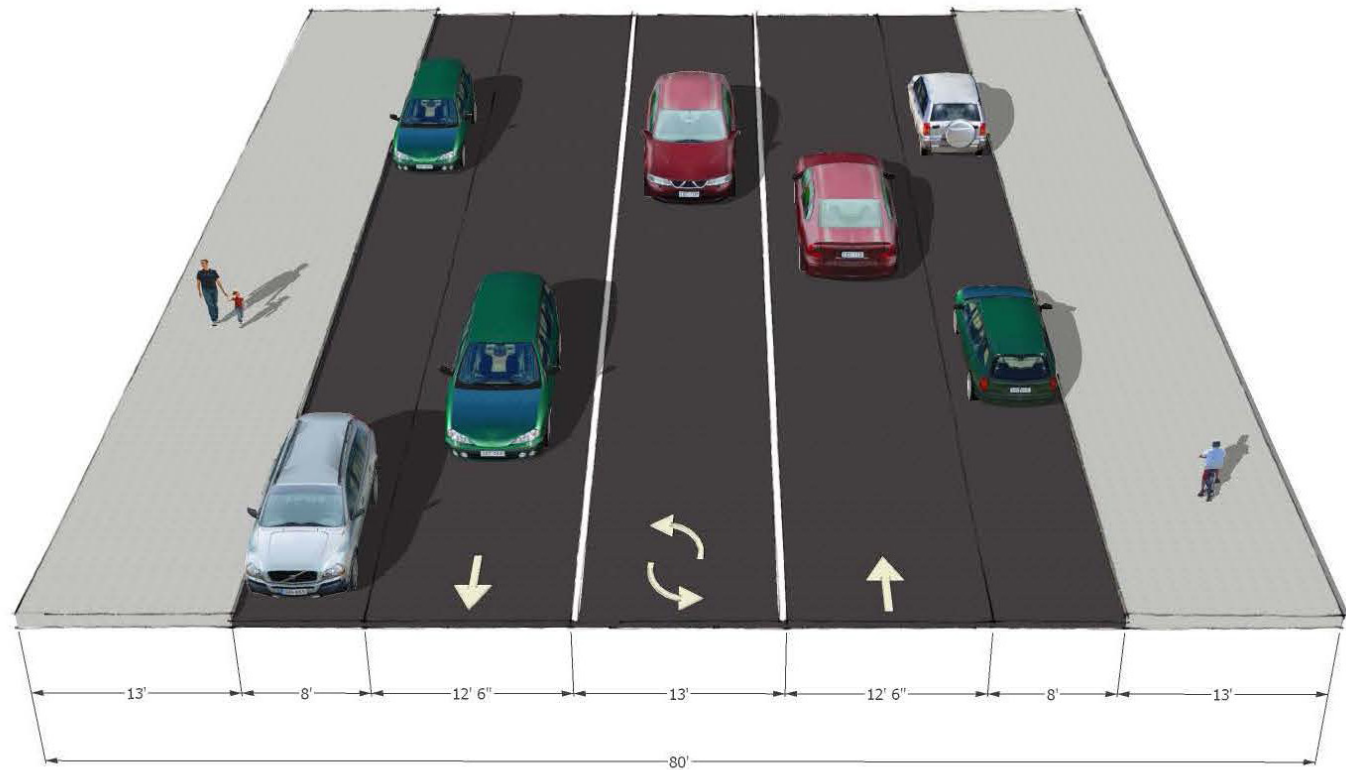

EXISTING SECTION

THE EXISTING STREET SECTION, AS MEASURED ON-SITE, INCLUDES A 54-FOOT CURB-TO-CURB DIMENSION INCLUDING UNMARKED PARKING (APPROXIMATELY 8' WIDE) ON EITHER SIDE OF THE STREET, TWO THROUGH TRAFFIC LANES (APPROXIMATELY 12'-6" WIDE) AND A CONTINUOUS LEFT TURN LANE (APPROXIMATELY 13' WIDE).

EXISTING ON-STREET PARKING COUNTS:
 NORTH SIDE = 10 SPACES
 SOUTH SIDE = 10 SPACES

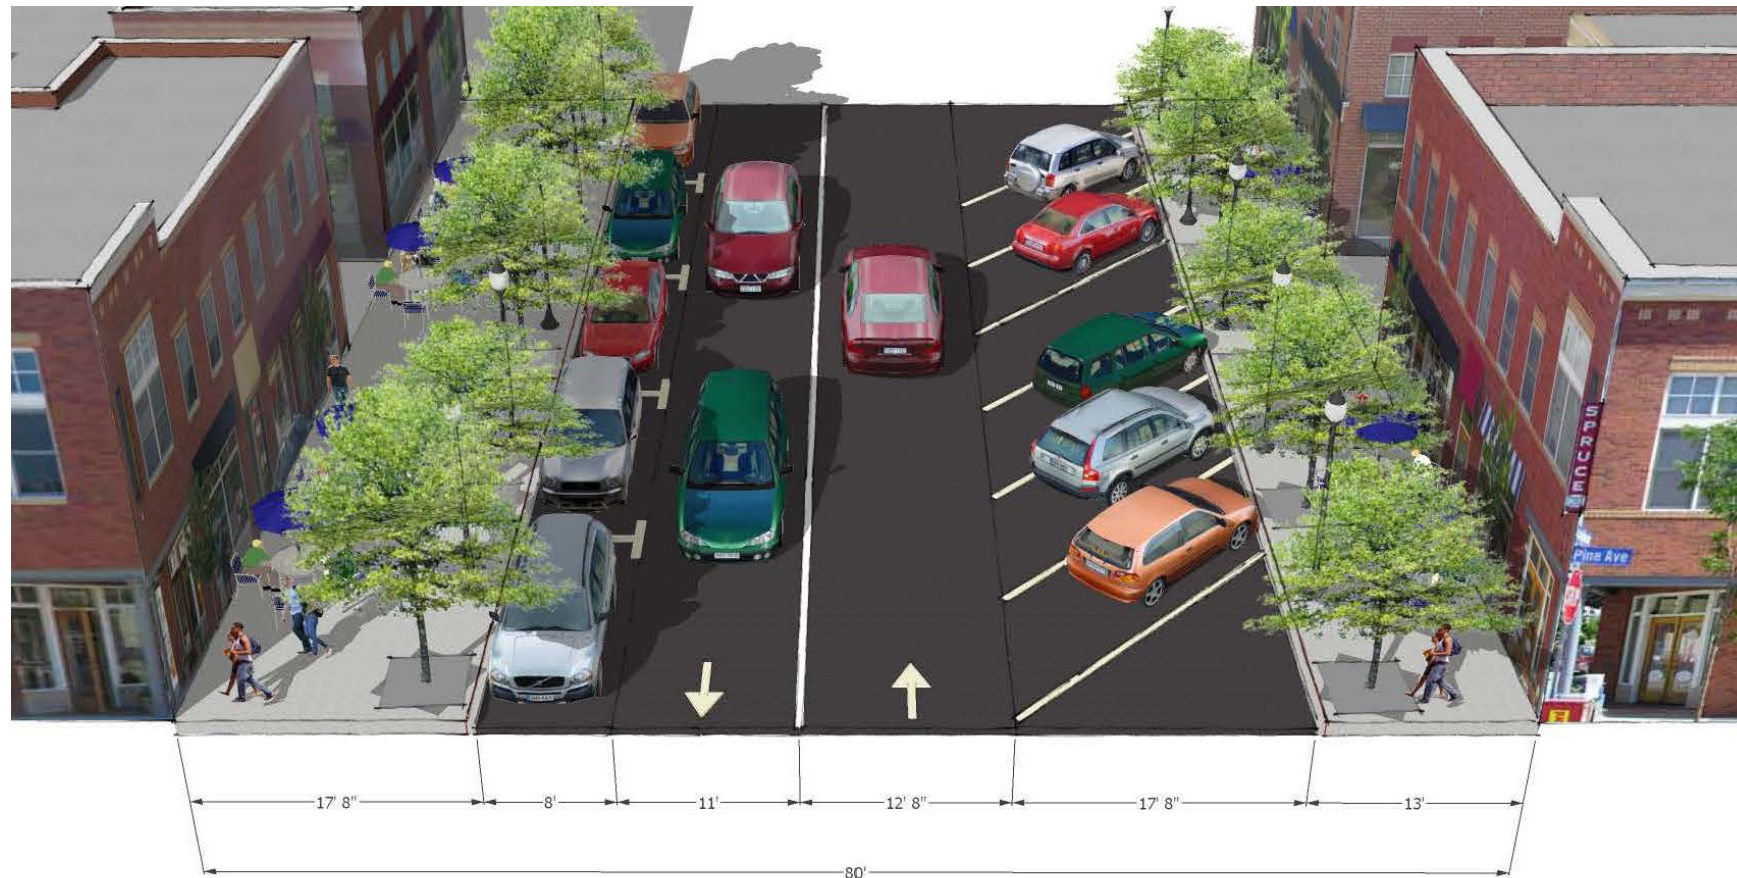


PROPOSED SECTION

THE PROPOSED SECTION REMOVES THE CONTINUOUS CENTER TURN LANE (CARS WILL STILL BE ALLOWED TO TURN LEFT) AND TWO TRAVEL LANES. DIAGONAL PARKING IS INCLUDED ON THE SOUTH SIDE OF THE STREET (AT THE EXISTING CURB LINE) AND THE NORTH SIDE GAINS AN ADDITIONAL 4'8" OF SIDEWALK SPACE. NOTE THAT THIS RENDERING IS SHOWING PERMANENT IMPROVEMENTS WHEREAS THE PILOT PROJECT WILL INCLUDE TEMPORARY IMPROVEMENTS (I.E. PAINT INSTEAD OF CONCRETE SIDEWALK EXTENSION.)

PROPOSED ON-STREET PARKING COUNTS:
 NORTH SIDE = 9 SPACES
 SOUTH SIDE = 16 SPACES = 5 ADDITIONAL PARKING SPACES!


 
PROPOSED BIKE PARKING:
 NORTH SIDE = 12 SPACES
 SOUTH SIDE = 12 SPACES = 24 ADDITIONAL BIKE PARKING SPACES!

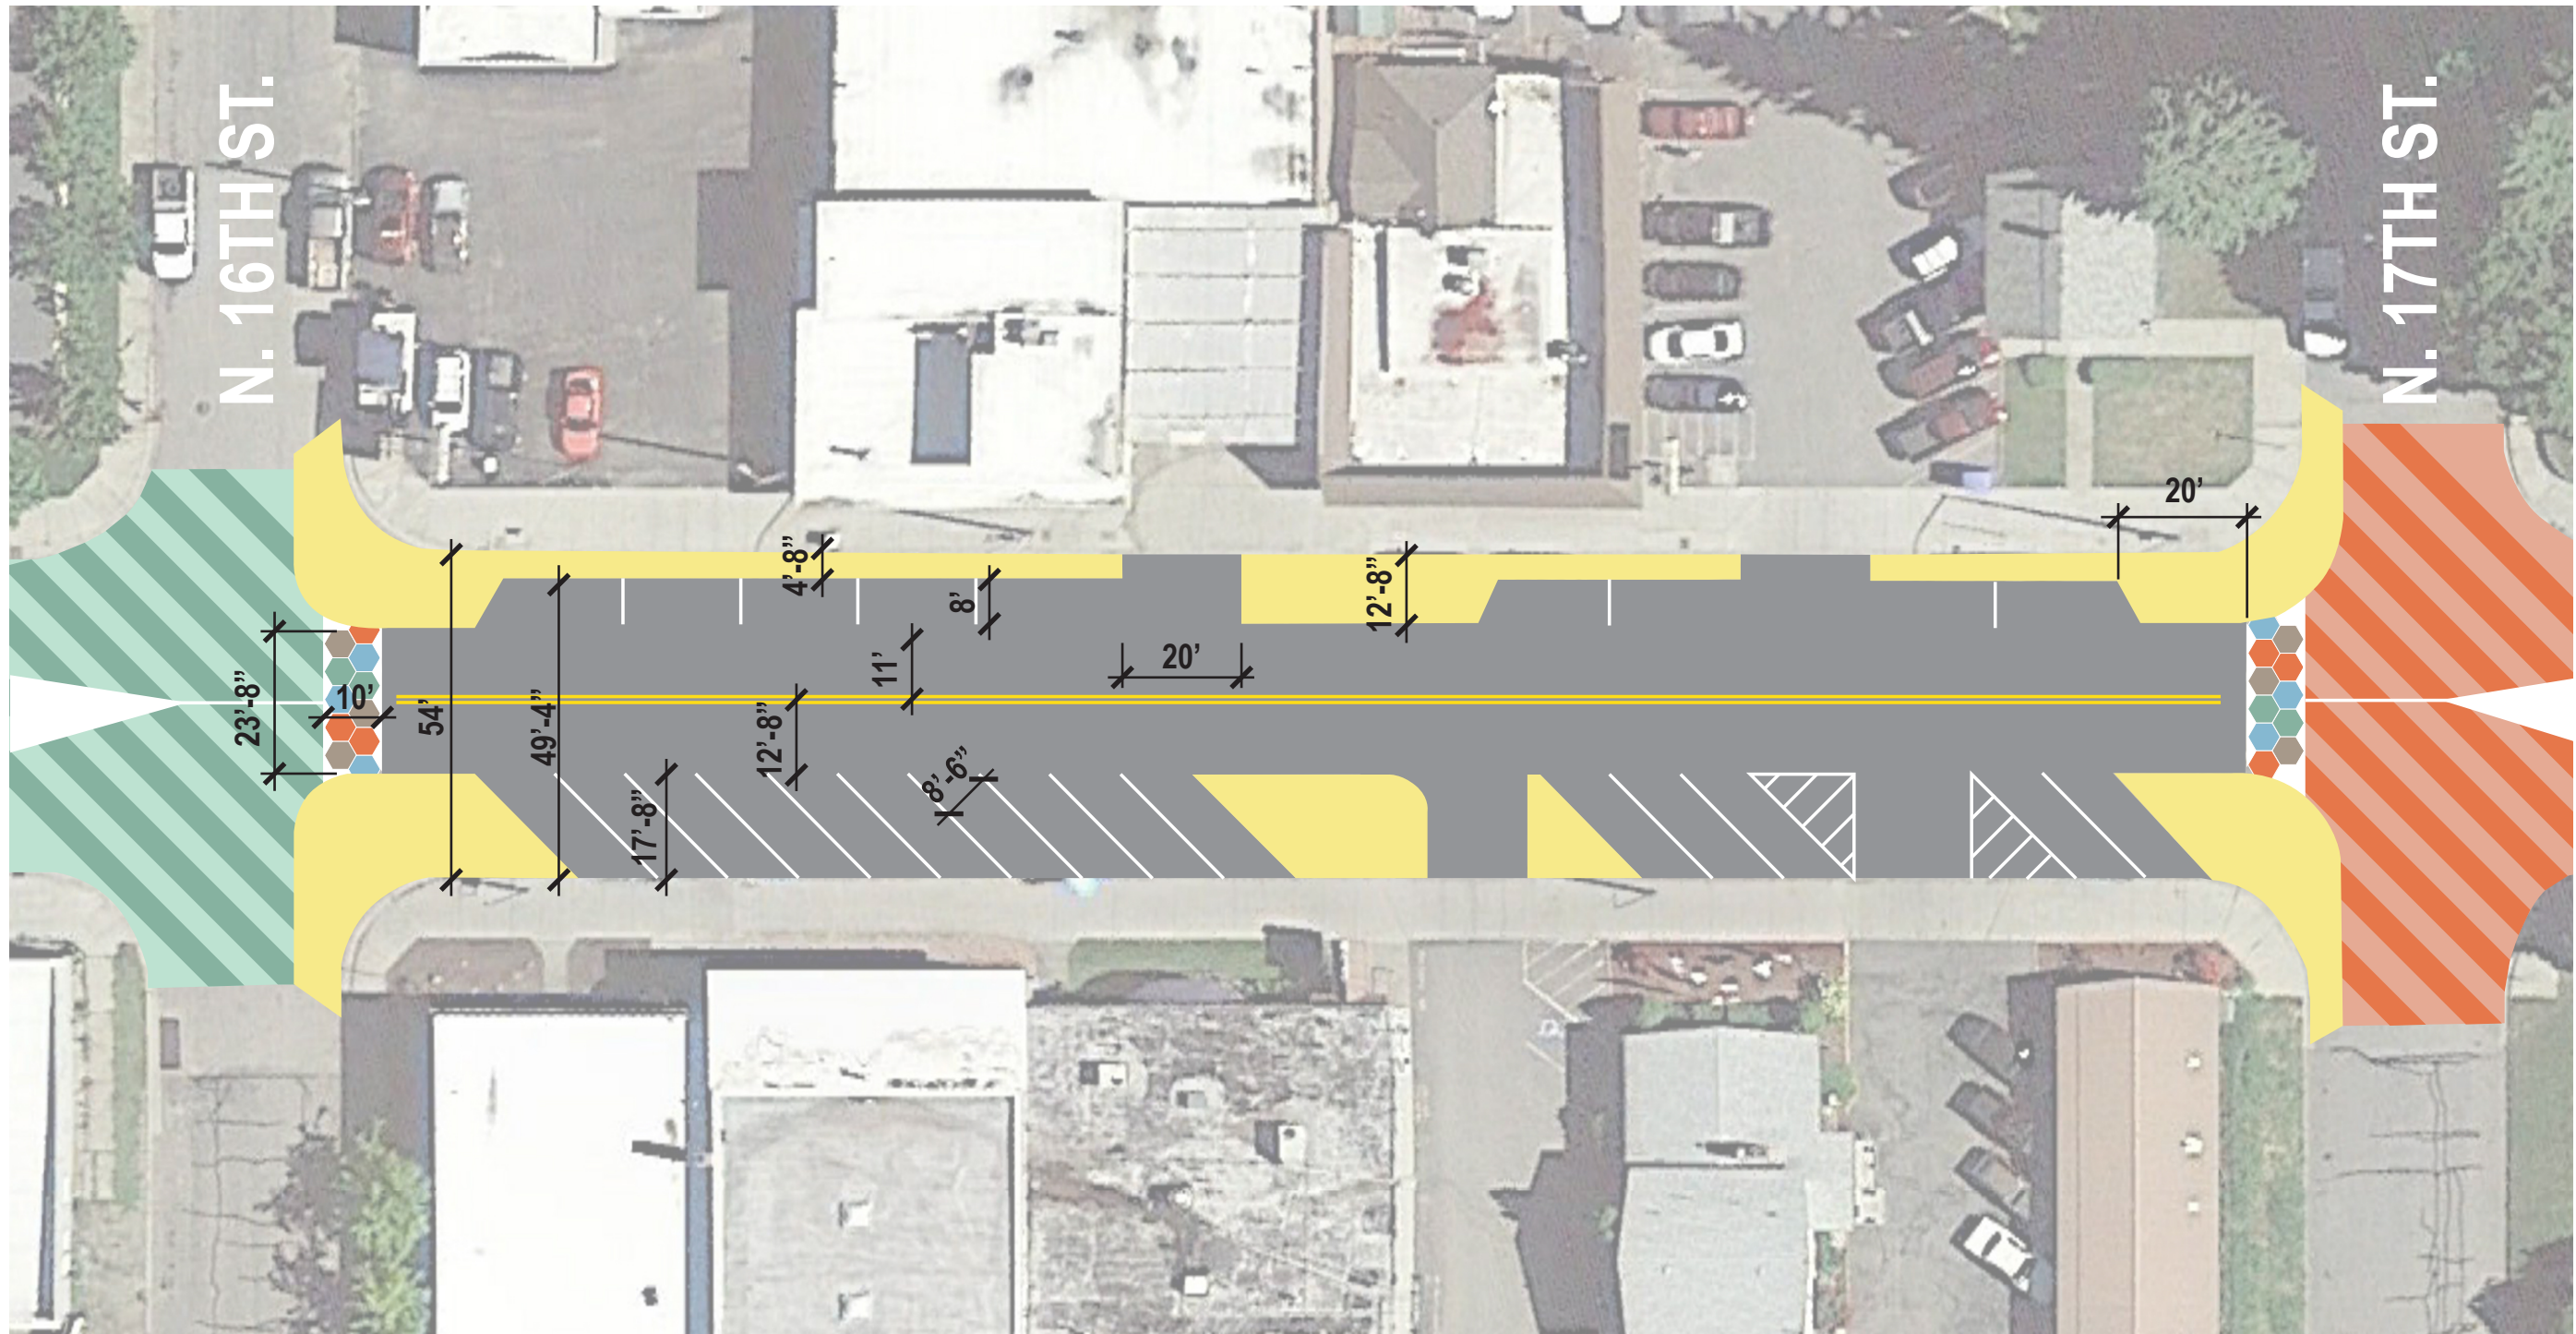


PAINT & STRIPING PLAN


- 1) seal coat existing striping to cover up
- 2) chalk new configuration using dimensions above (start from south curb and work north)
- 3) light yellow paint (or other, as determined) curb extensions
- 4) light green and light orange paint intersections (optional)
- 5) stripe center lines (yellow) and parking spaces (white)
- 6) white paint crosswalks
- 7) hexagon templates over white paint in crosswalks
- 8) diagonal stripes (dark orange and dark green) at intersections (optional)

NOTE: COLORS AND DESIGN SUBJECT TO CHANGE

	C: 4 M: 4 Y: 56 K: 0		C: 25 M: 0 Y: 21 K: 0		C: 8 M: 37 Y: 38 K: 0		C: 0 M: 25 Y: 100 K: 0		C: 50 M: 16 Y: 41 K: 0		C: 7 M: 65 Y: 76 K: 0		C: 36 M: 36 Y: 45 K: 2		C: 54 M: 15 Y: 11 K: 0
---	-------------------------------	---	--------------------------------	---	--------------------------------	---	---------------------------------	---	---------------------------------	---	--------------------------------	---	---------------------------------	---	---------------------------------

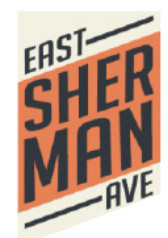

ACTIVATE EAST SHERMAN
A PILOT PROJECT

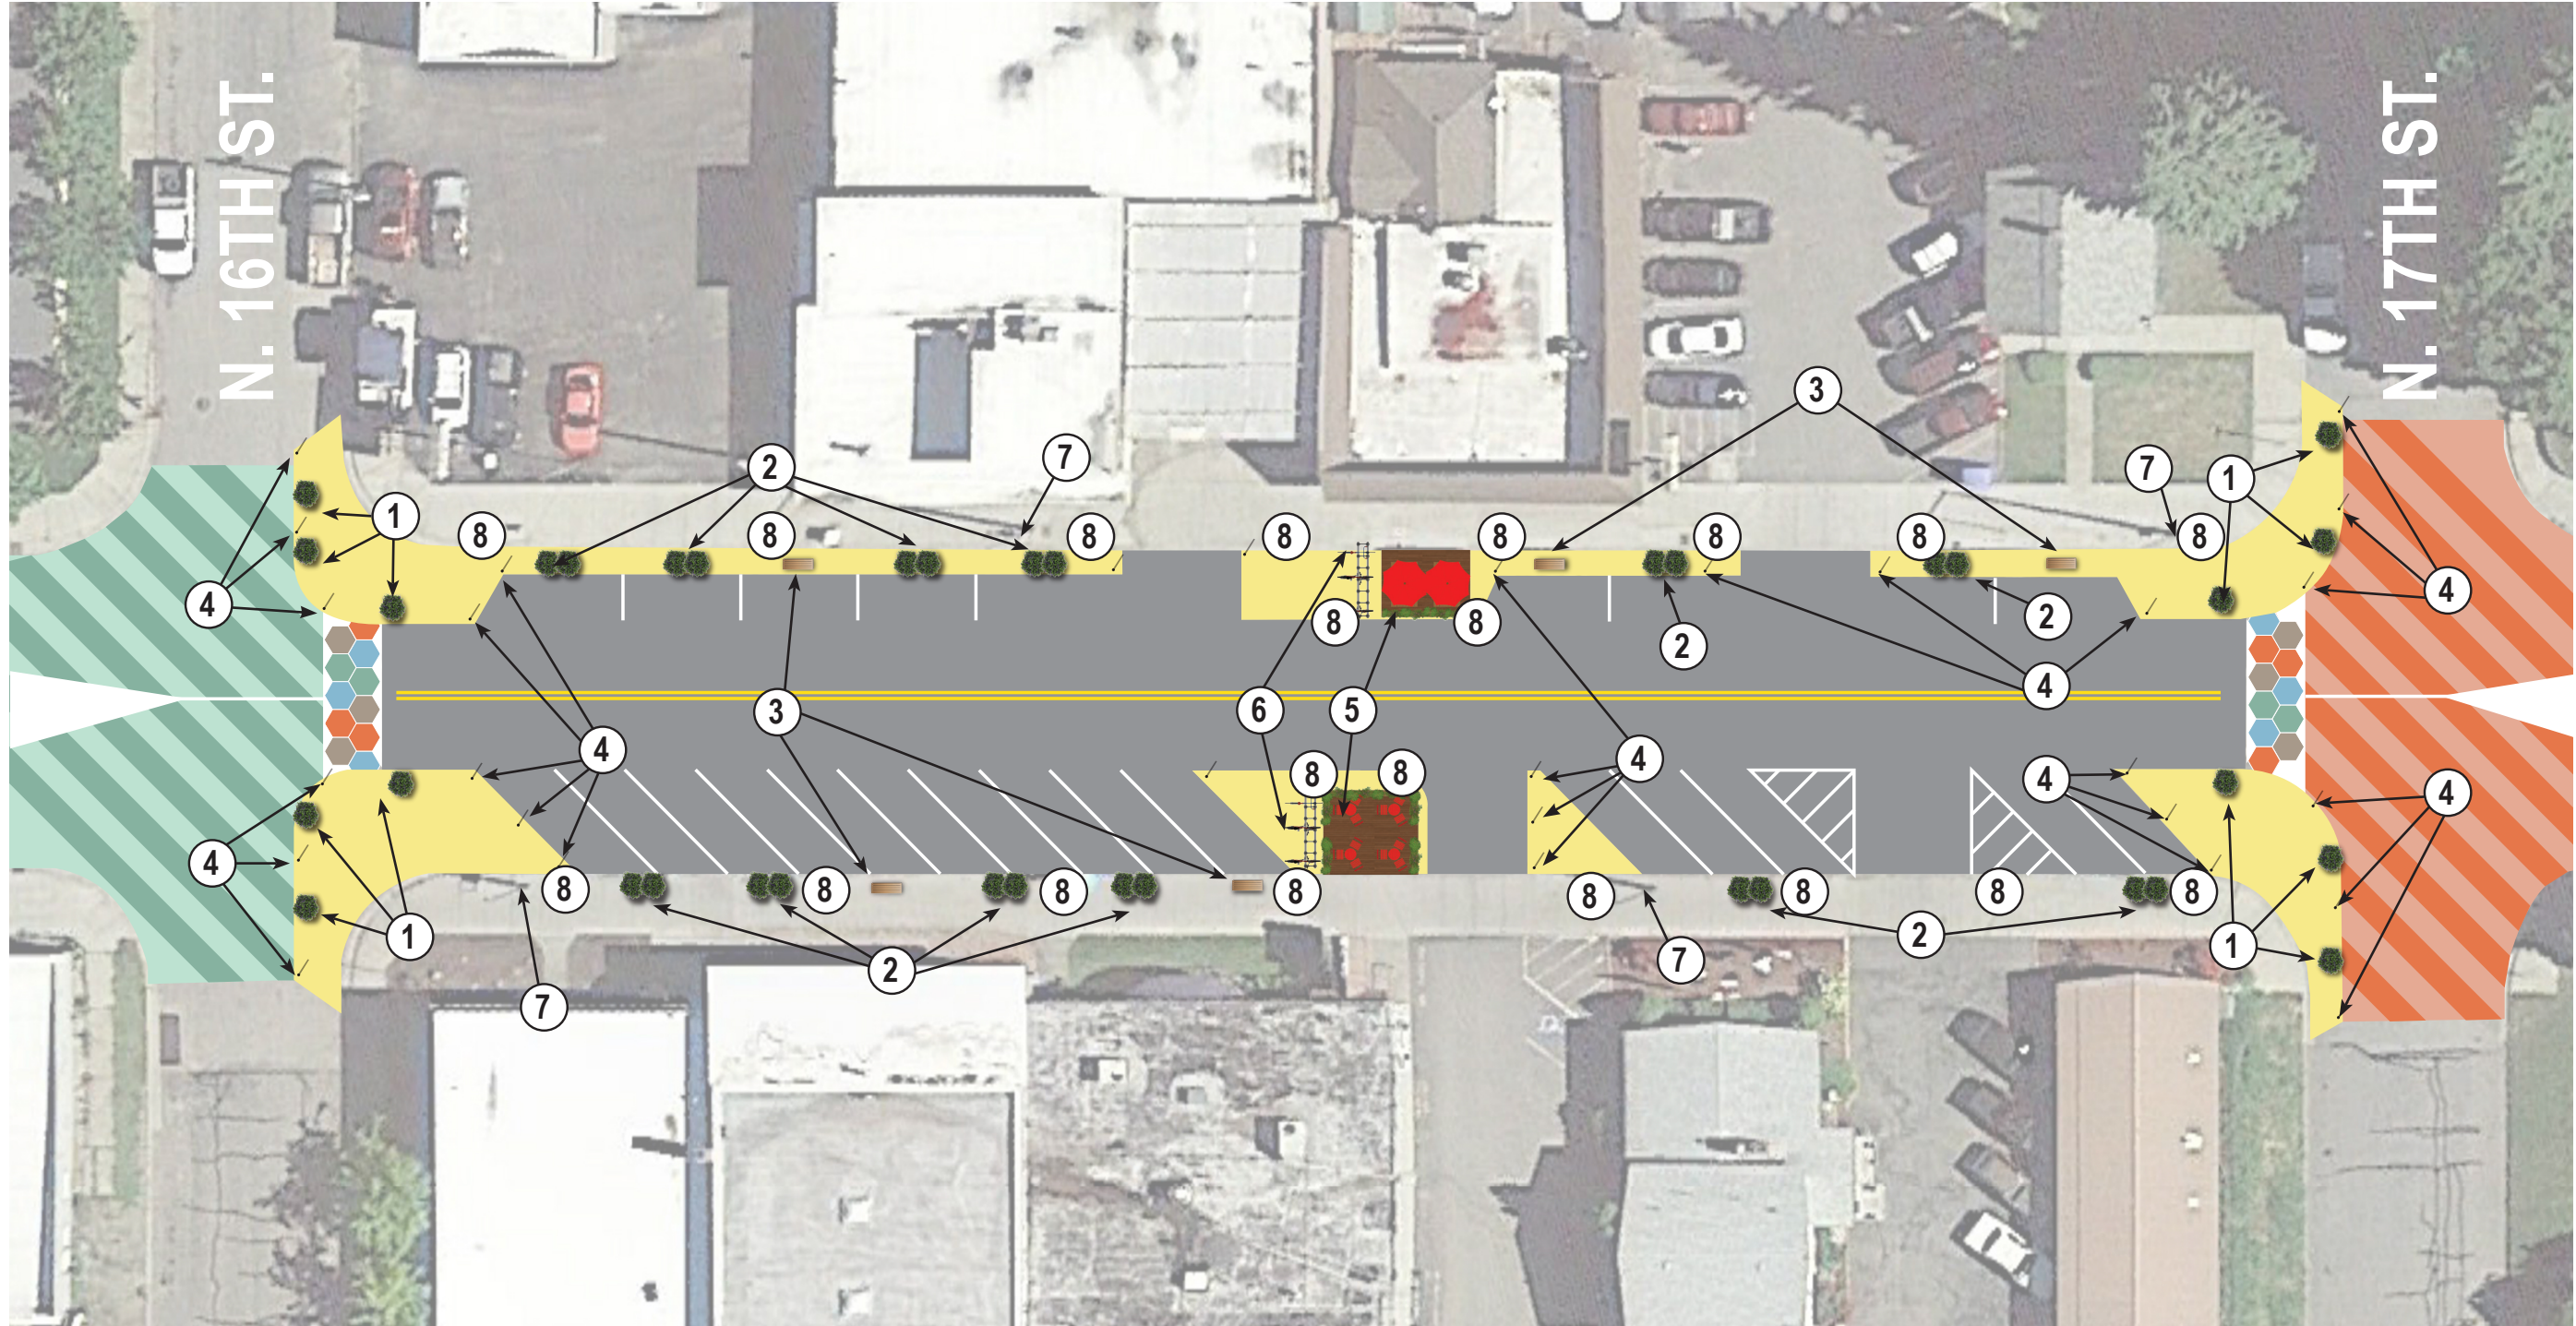

FURNISHING PLAN

NOTE: SEE NEXT PAGE FOR MORE DETAIL

- ① ROUND PLANTER
- ② RECTANGULAR PLANTER
- ③ BENCHES
- ④ FLEXIBLE BOLLARDS
- ⑤ PARKLET
- ⑥ BIKE PARKING
- ⑦ SOLAR PEDESTRIAN LIGHT
(ATTACH TO EXISTING POLE)
- ⑧ SOLAR BOLLARDS

① ROUND PLANTER

http://www.swrl.com/m/sybertech_waste_reduction_planters_hanging_baskets.html



RECOMMENDED SIZE = 36" D X 24" H
RECOMMENDED COLOR = BLACK
AMOUNT = 12
COST = \$292/unit

② RECTANGULAR PLANTER

http://www.swrl.com/m/sybertech_waste_reduction_planters_hanging_baskets.html



RECOMMENDED SIZE = 54" L X 26" W X 21" H
RECOMMENDED COLOR = BLACK
AMOUNT = 12
COST - \$324/unit

③ BENCHES

<https://www.landscapeforms.com/en-US/product/Pages/Parc-Vue-Bench.aspx>



RECOMMENDED = 72" PARC VUE BACKLESS BENCH
RECOMMENDED COLOR = SILVER METALLIC
AMOUNT = 5
COST = \$1,255/unit


④ FLEXIBLE BOLLARDS

<https://www.crowdcontrolstore.com/flexstake-sm-700-series-surface-mount-delineator-posts>




RECOMMENDED = FLEXSTAKE SM 700 SERIES
RECOMMENDED COLOR = YELLOW
AMOUNT = 25-35
COST = \$18.55/unit

⑤ PARKLETS

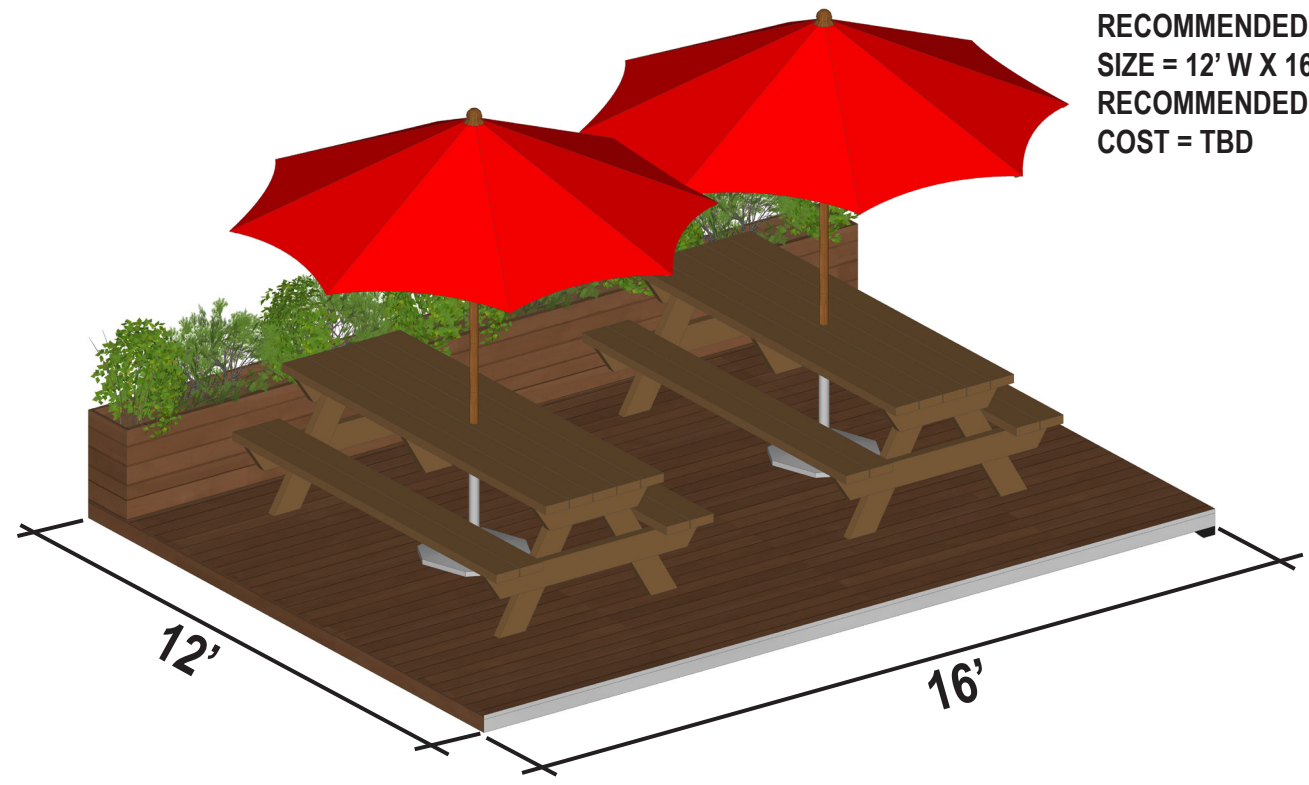

RECOMMENDED LOCATION = JIMMY'S
SIZE = 12' W X 16' L
RECOMMENDED MATERIAL = WOOD
COST = TBD

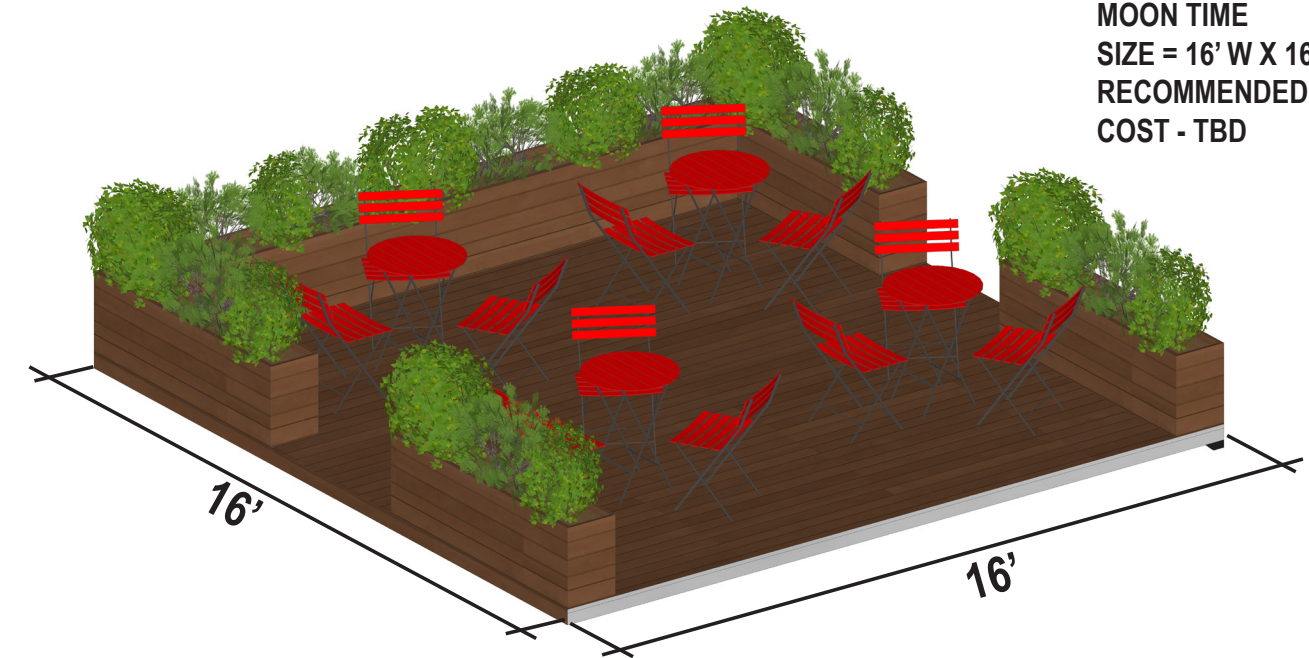

RECOMMENDED LOCATION = MOON TIME
SIZE = 16' W X 16' L
RECOMMENDED MATERIAL = WOOD
COST - TBD

GENERAL NOTE: These are recommendations only, as budget for project is undetermined at this time. Changes may be made closer to construction and during the budget process. All prices are estimates based on current market prices and do not include shipping costs. Parklets to be estimated separately by general contractor.

6 BIKE PARKING

https://www.homedepot.com/p/Dero-U-Lockit-10-Bike-66-in-Galvanized-Bike-Rack-U-LOCKIG10/206363199?cm_mmc=Shopping%7cTHD%7cG%7c0%7cG-BASE-PLA-All-Products%7c&gclid=CjwKCAjwyMfZBRAXEi-wA-R3gM3QwBpVs1KowMOT1uY7HtS4bhOEjBLOP-jsAXzXvfYpGbw7gR5GaLQxoCw_wQAvD_BwE&gclid=CJbKwsaq8tsCFUiTaQodPhcAGA



RECOMMENDED = DERO U-LOCKIT 10-BIKE
RECOMMENDED COLOR = GALVANIZED STEEL
AMOUNT = 2
COST = \$395/unit

7 SOLAR PEDESTRIAN LIGHT

https://www.superiorlighting.com/category_s/2885.htm




RECOMMENDED = LED SOLAR DUSK TO DAWN
AMOUNT = 4
COST = \$150 - \$500/unit

8 SOLAR BOLLARDS


<http://www.solarilluminations.com/bc13-solar-bollard-light>



RECOMMENDED = BC13 SOLAR 'NOVA' BOLLARD
RECOMMENDED COLOR = BLACK
AMOUNT = 20 (8 PER BLOCK FACE; 2 PER PARKLET)
COST = \$150/UNIT

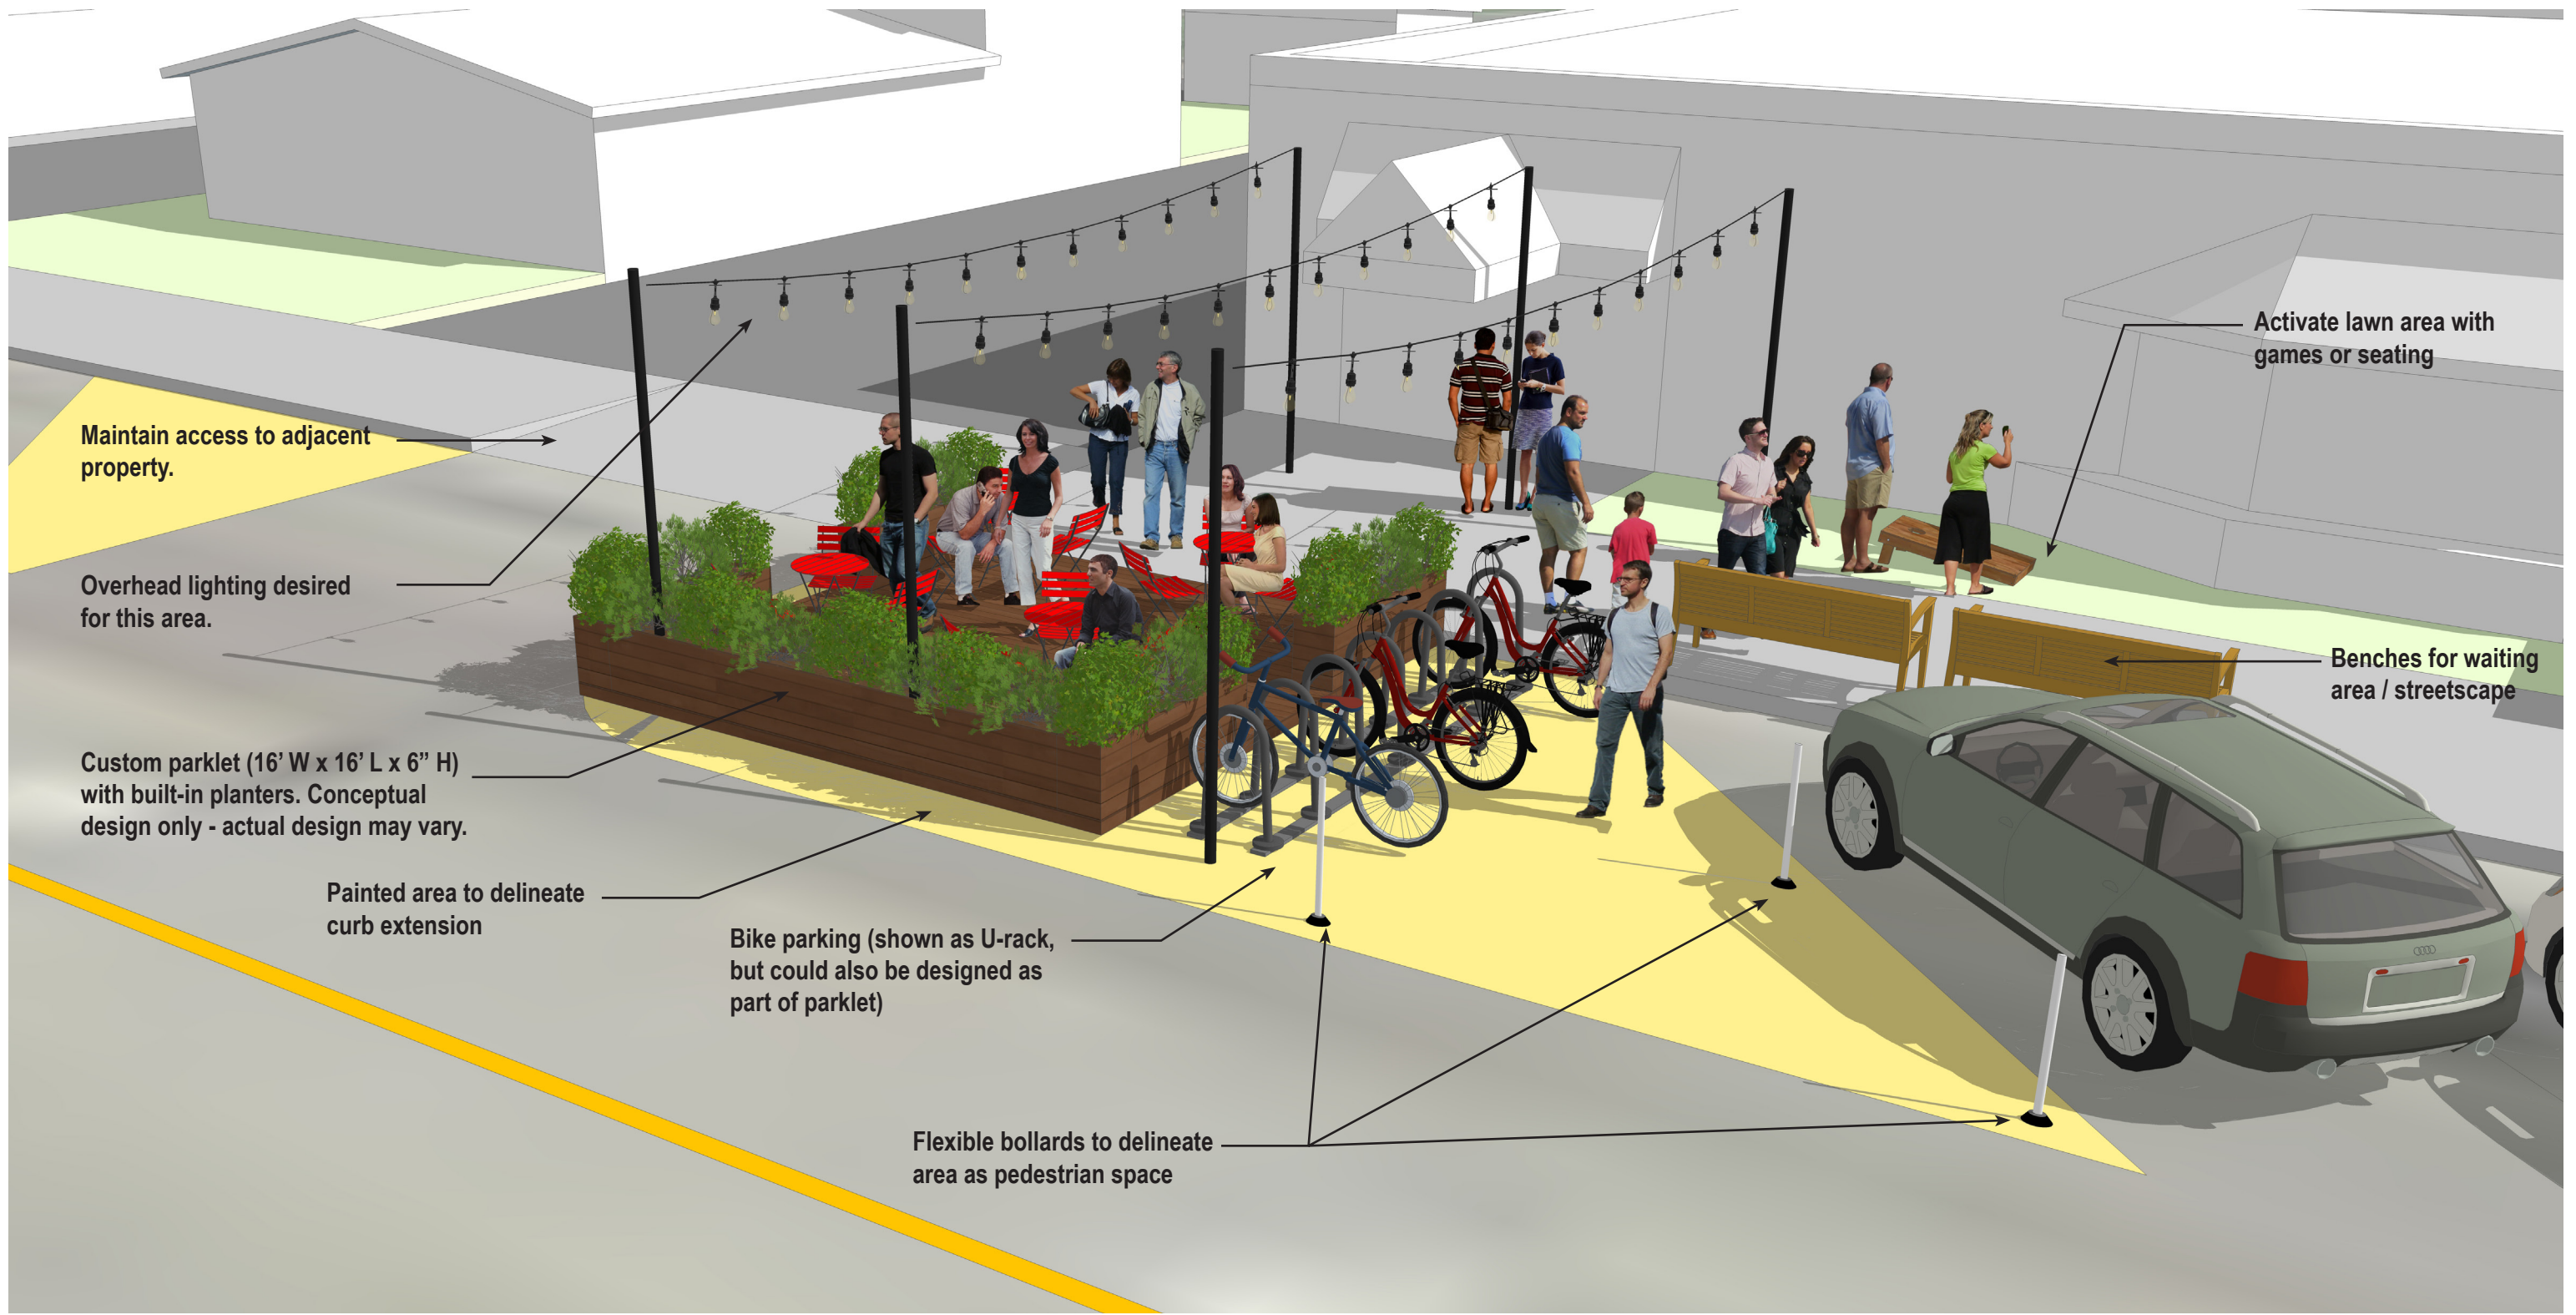

MOON TIME PARKLET

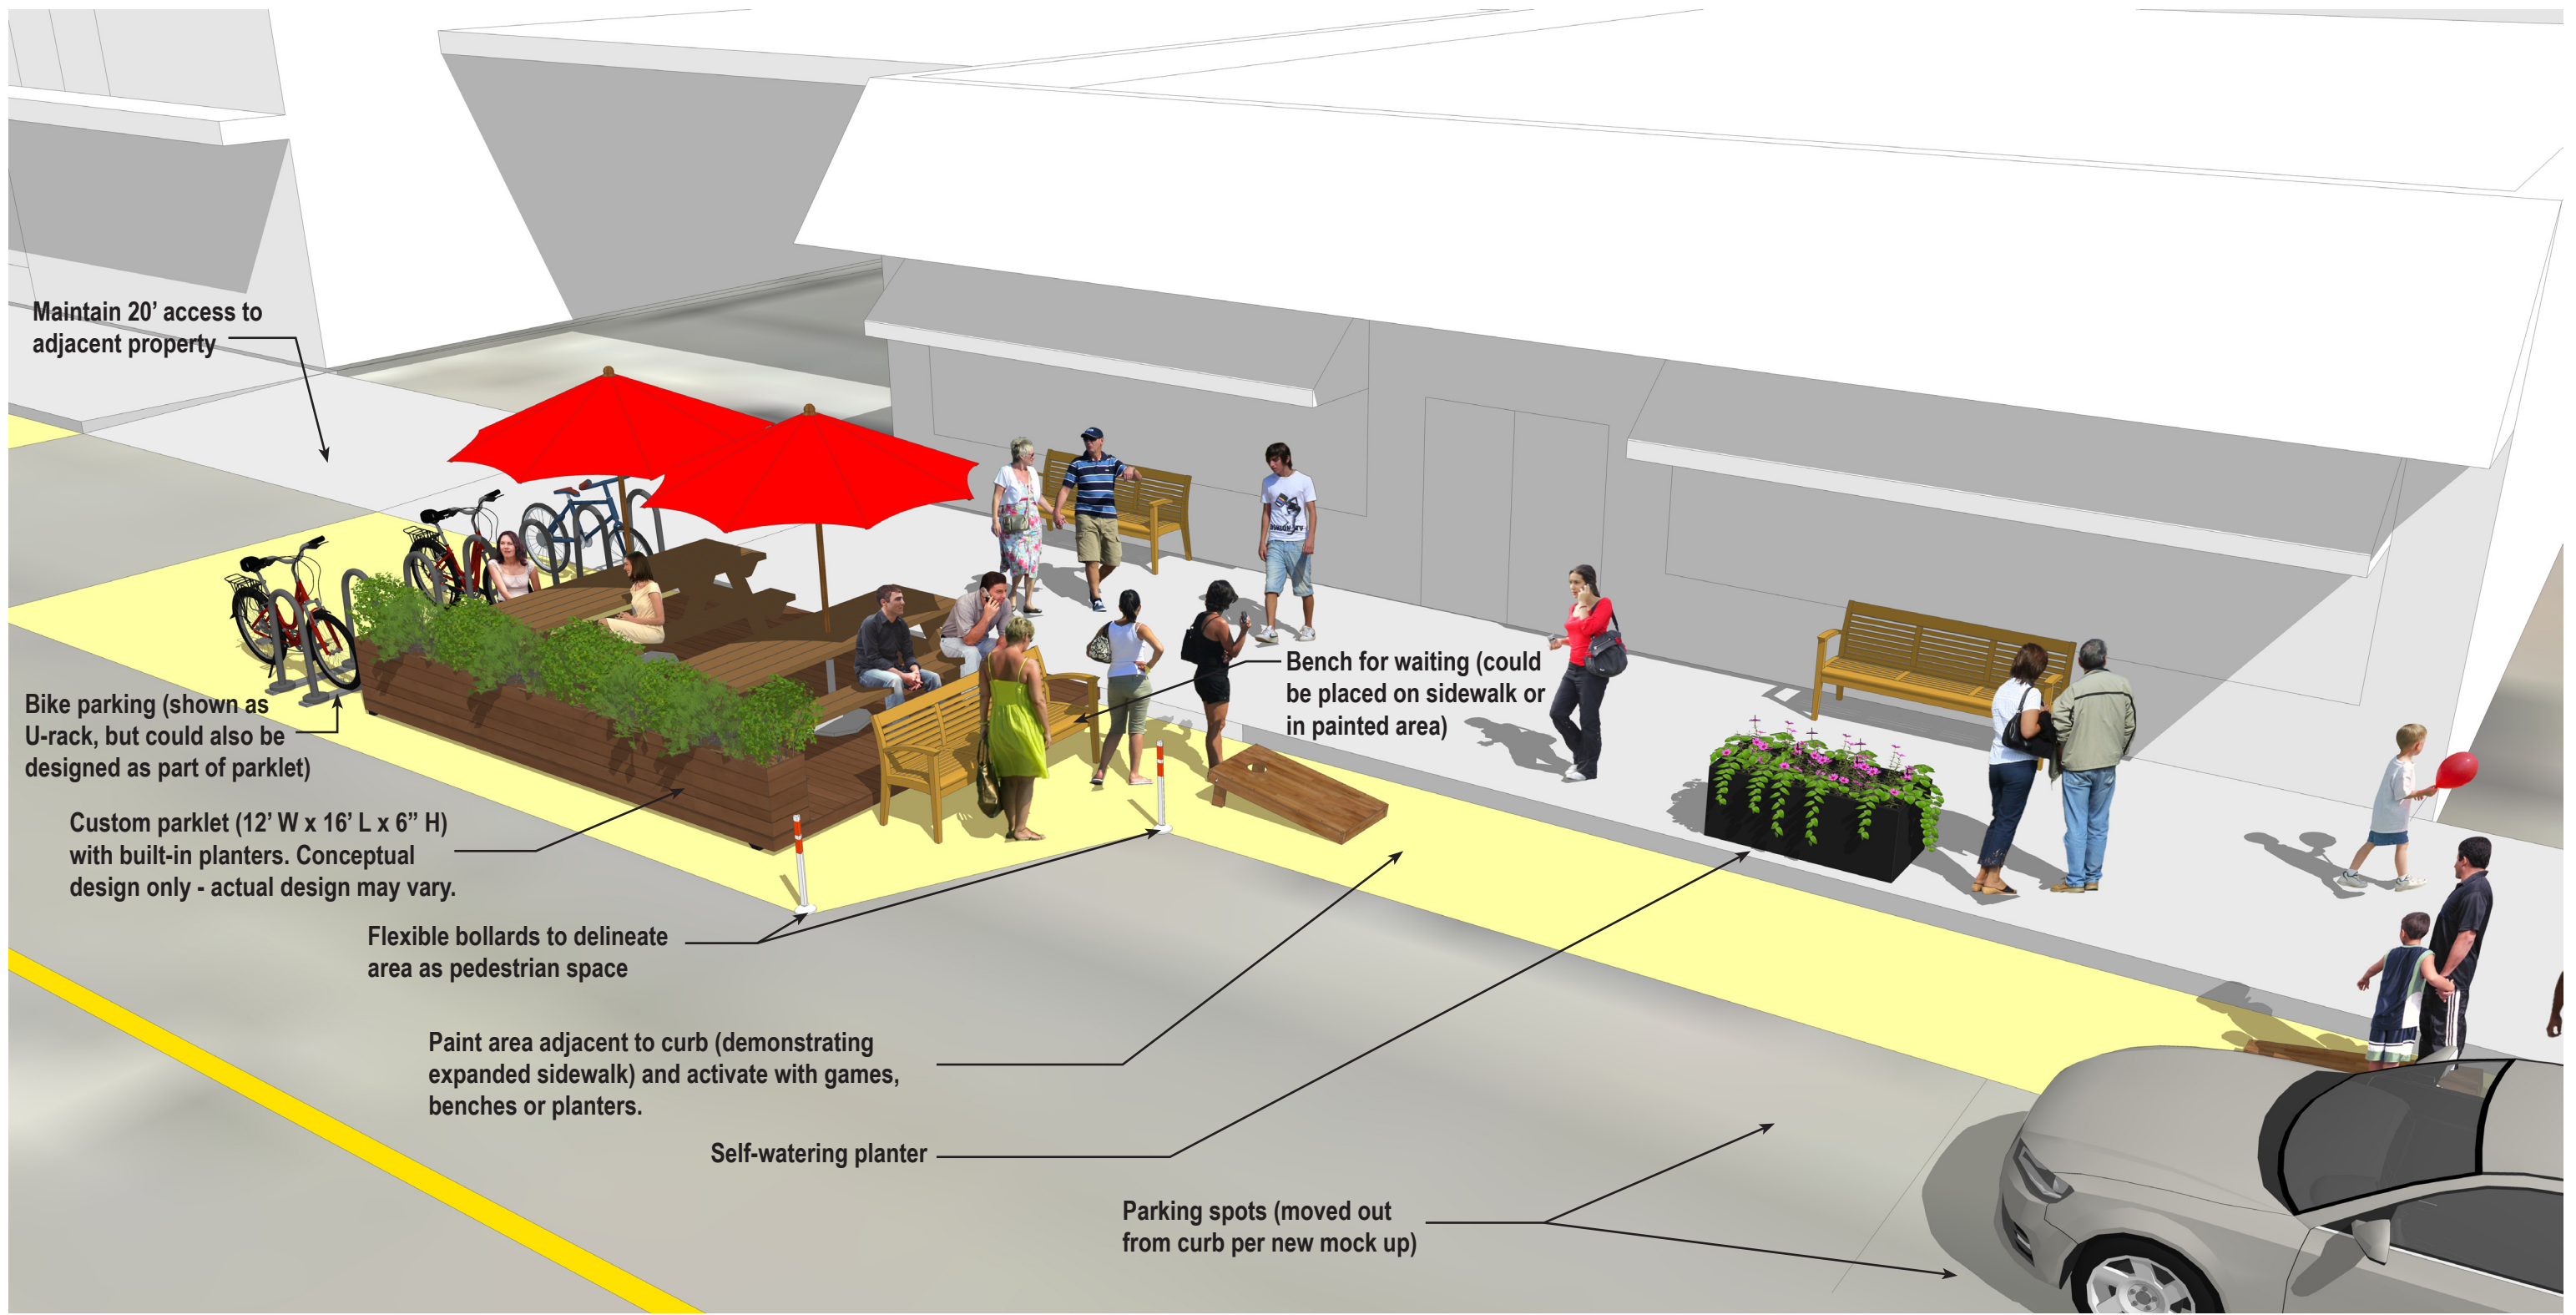

JIMMY'S PARKLET